





Proposed Highway 1416 2 Lane Section West of DDI

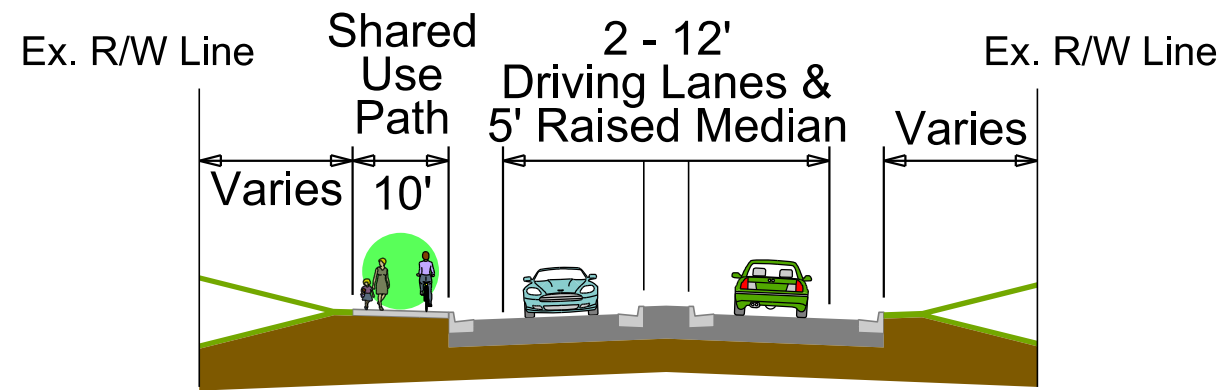

Proposed Highway 1416 4 Lane Bridge over I-90

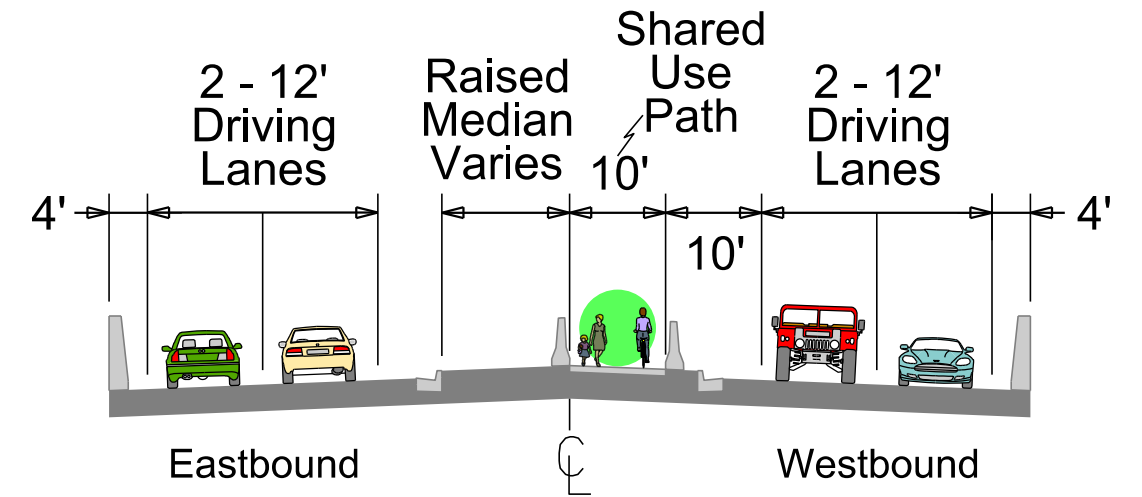


Proposed Highway 1416 4 Lane Section Between DDI & West Gate Rd

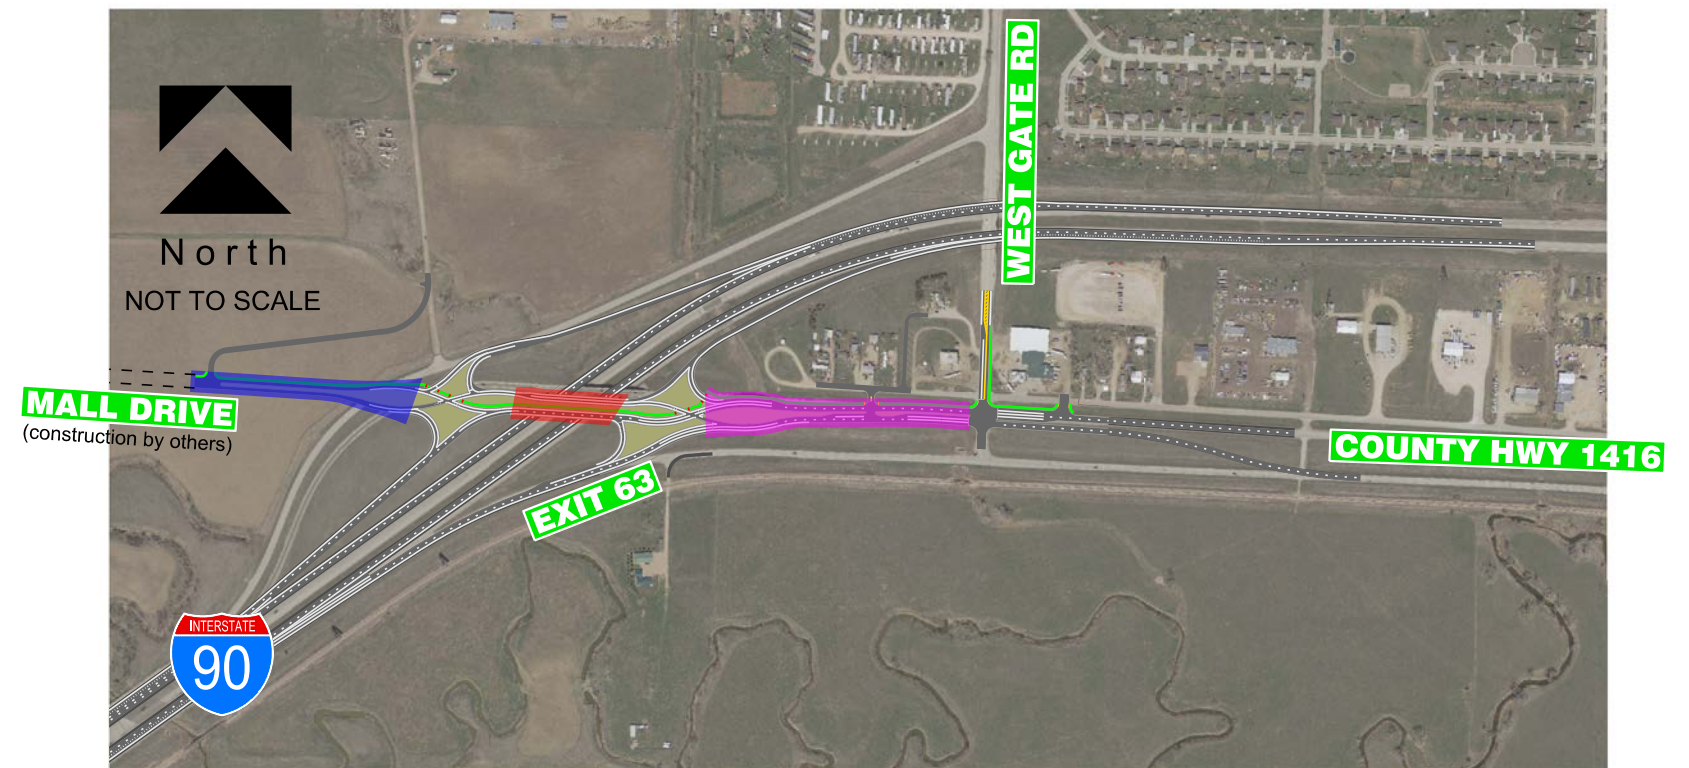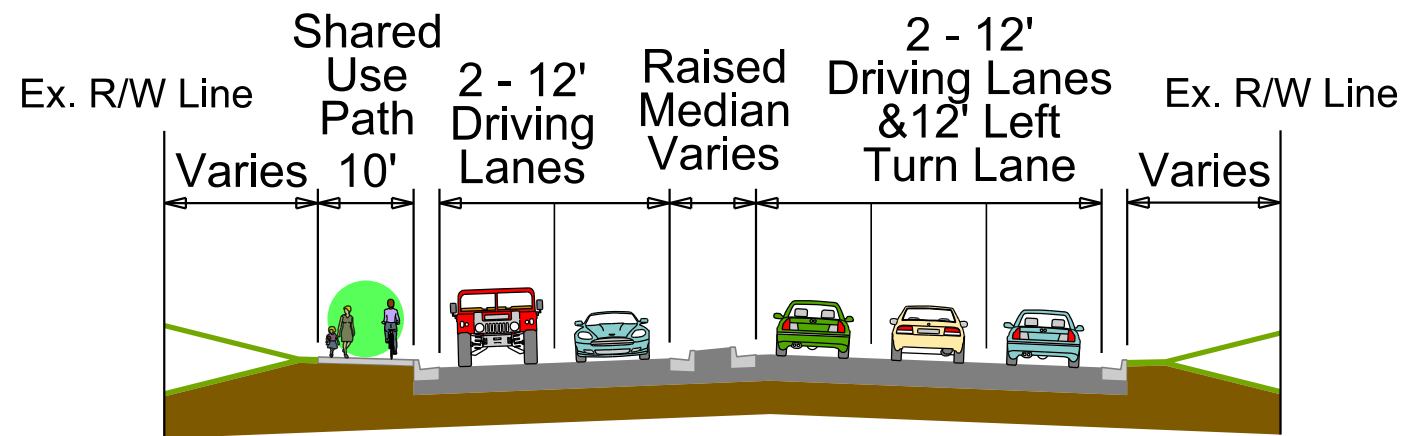




Existing I-90 East Bound

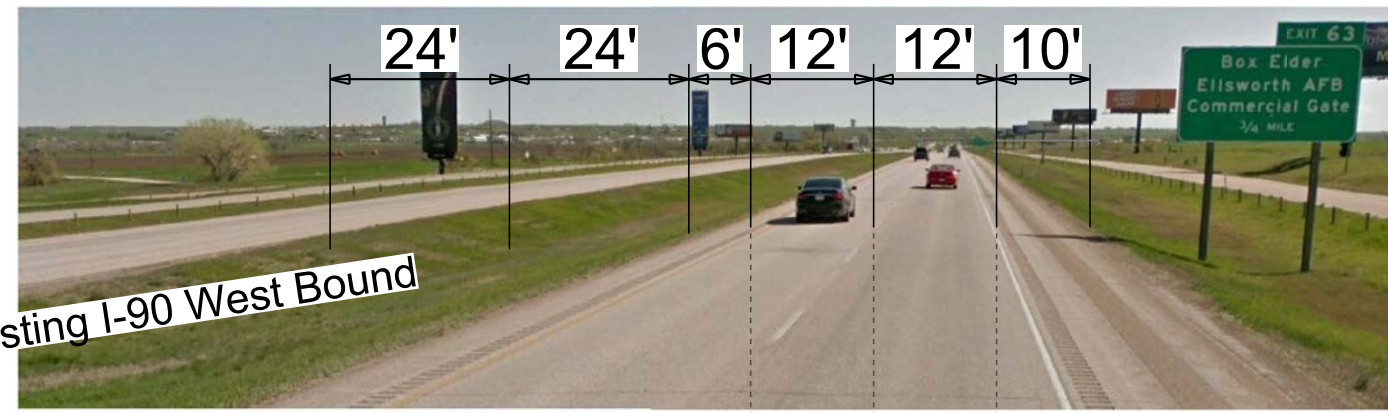

Existing I-90 West Bound

Proposed Westbound I-90
I-90 Between Exit 61 and Exit 63

Proposed Eastbound I-90
I-90 Between Exit 61 and Exit 63

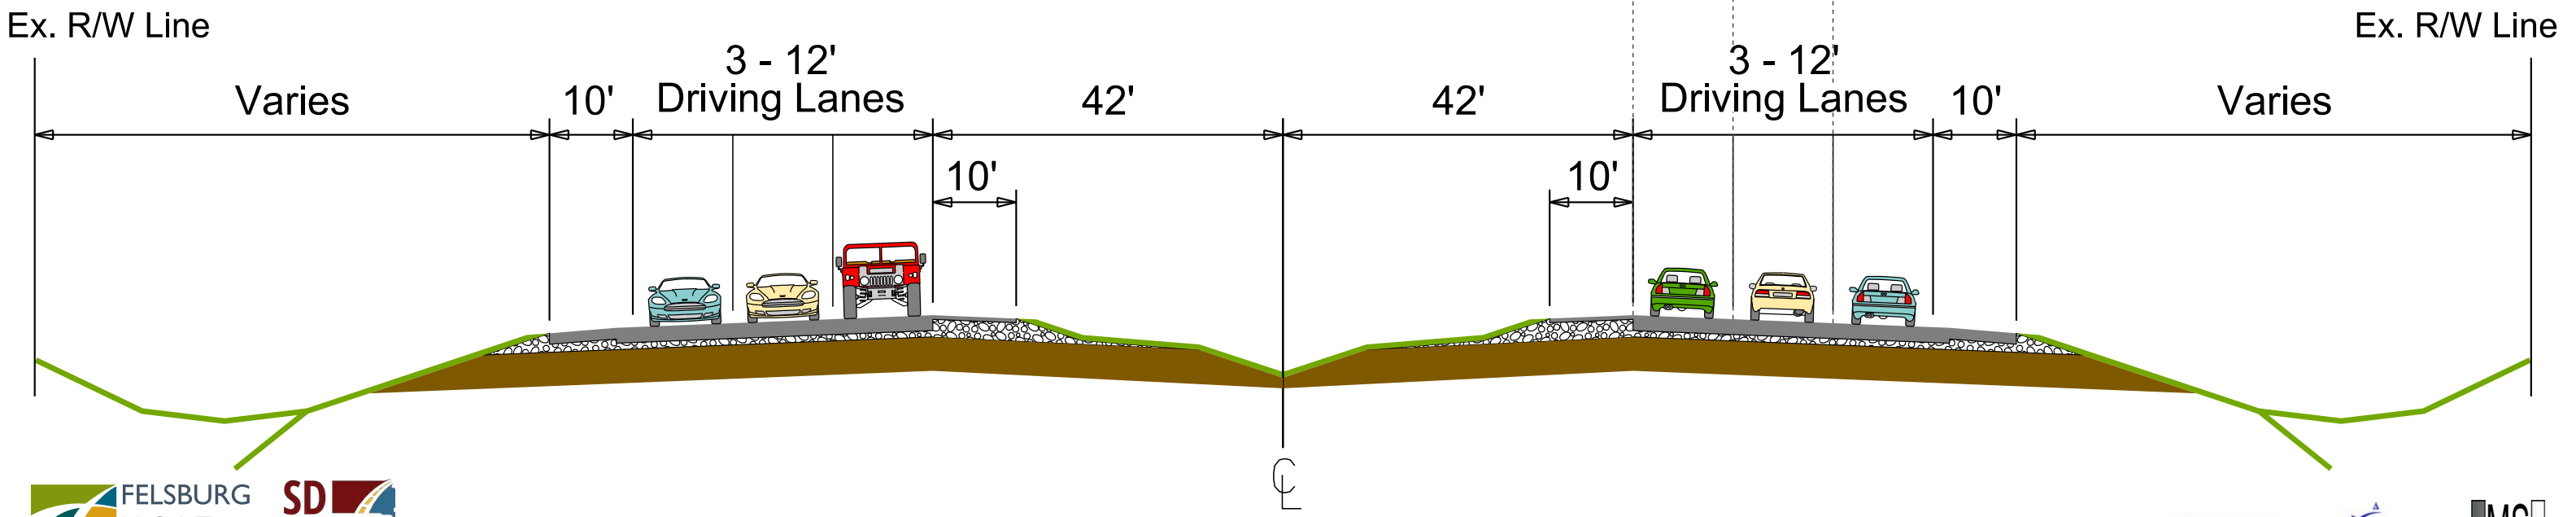



Existing I-90 East Bound



Proposed Westbound I-90 I-90 East of Exit 63

Proposed Eastbound I-90 I-90 East of Exit 63

